

THE VALLEY LANDS

SIXTEEN MILE CREEK

EXISTING VALLEY


EXISTING WOODLOT

30' LOTS

36' LOTS

43' LOTS

MB PROPOSED MAILBOX LOCATIONS

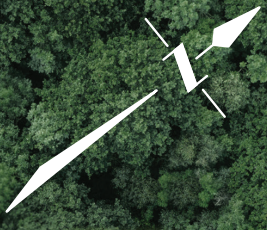


NHS
SIXTEEN MILE CREEK VALLEY

FIELDGATE
HOMES

EST. 1957

OVER 65 YEARS OF EXCELLENCE

This is a preliminary site plan subject to Governmental approval. Dimensions & specifications are subject to change without notice. Proposed landscaping is artist's concept. All fencing is proposed only and is subject to change. E & O.E. 09/24

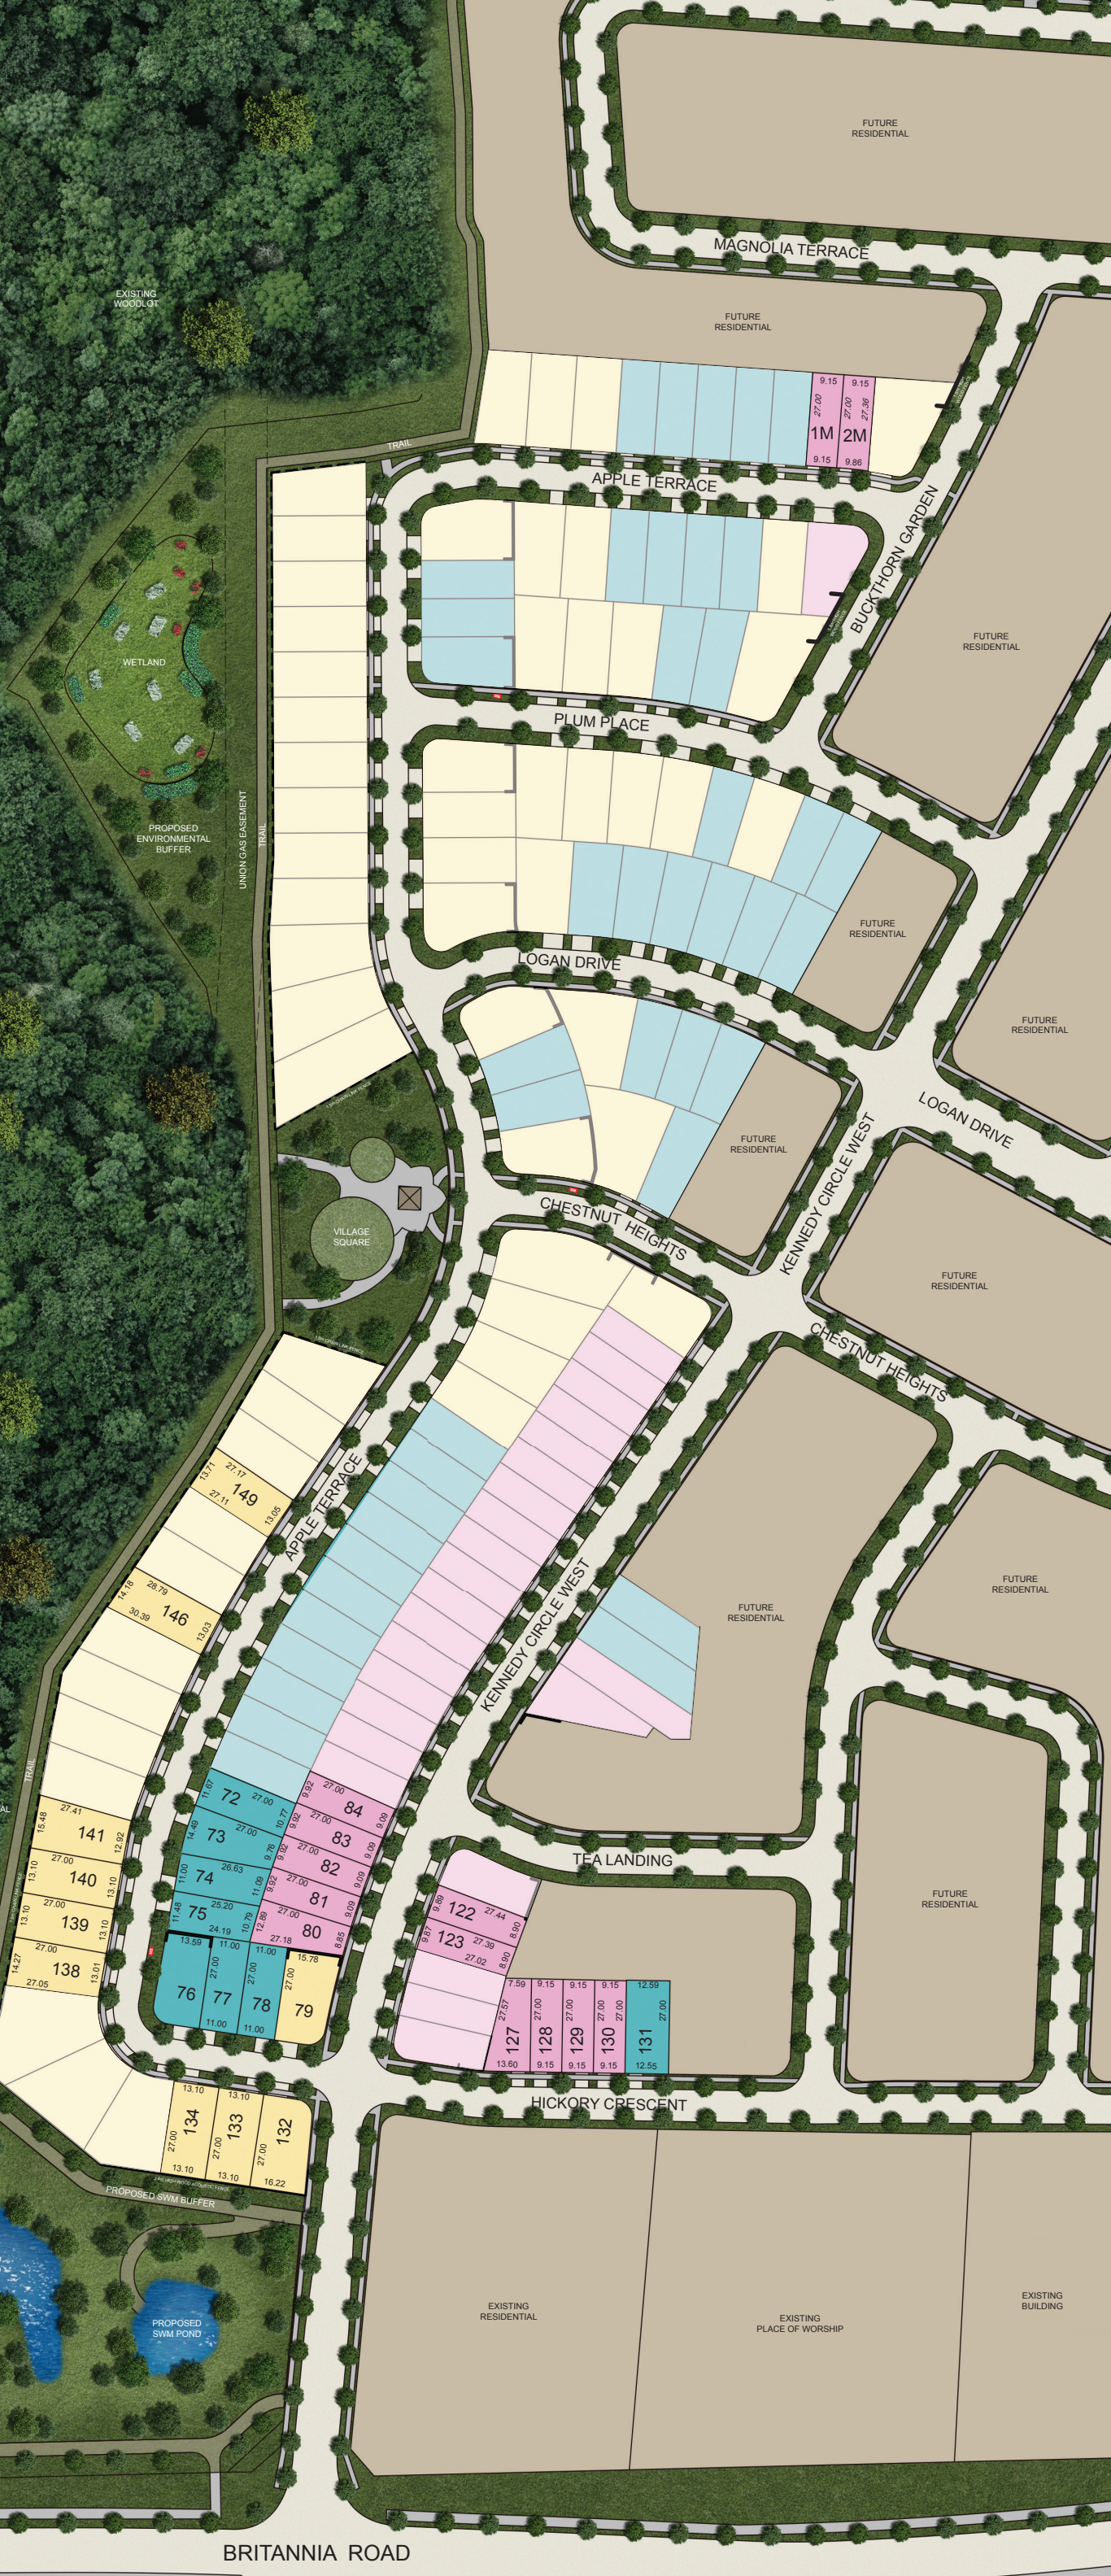

BRITANNIA ROAD